
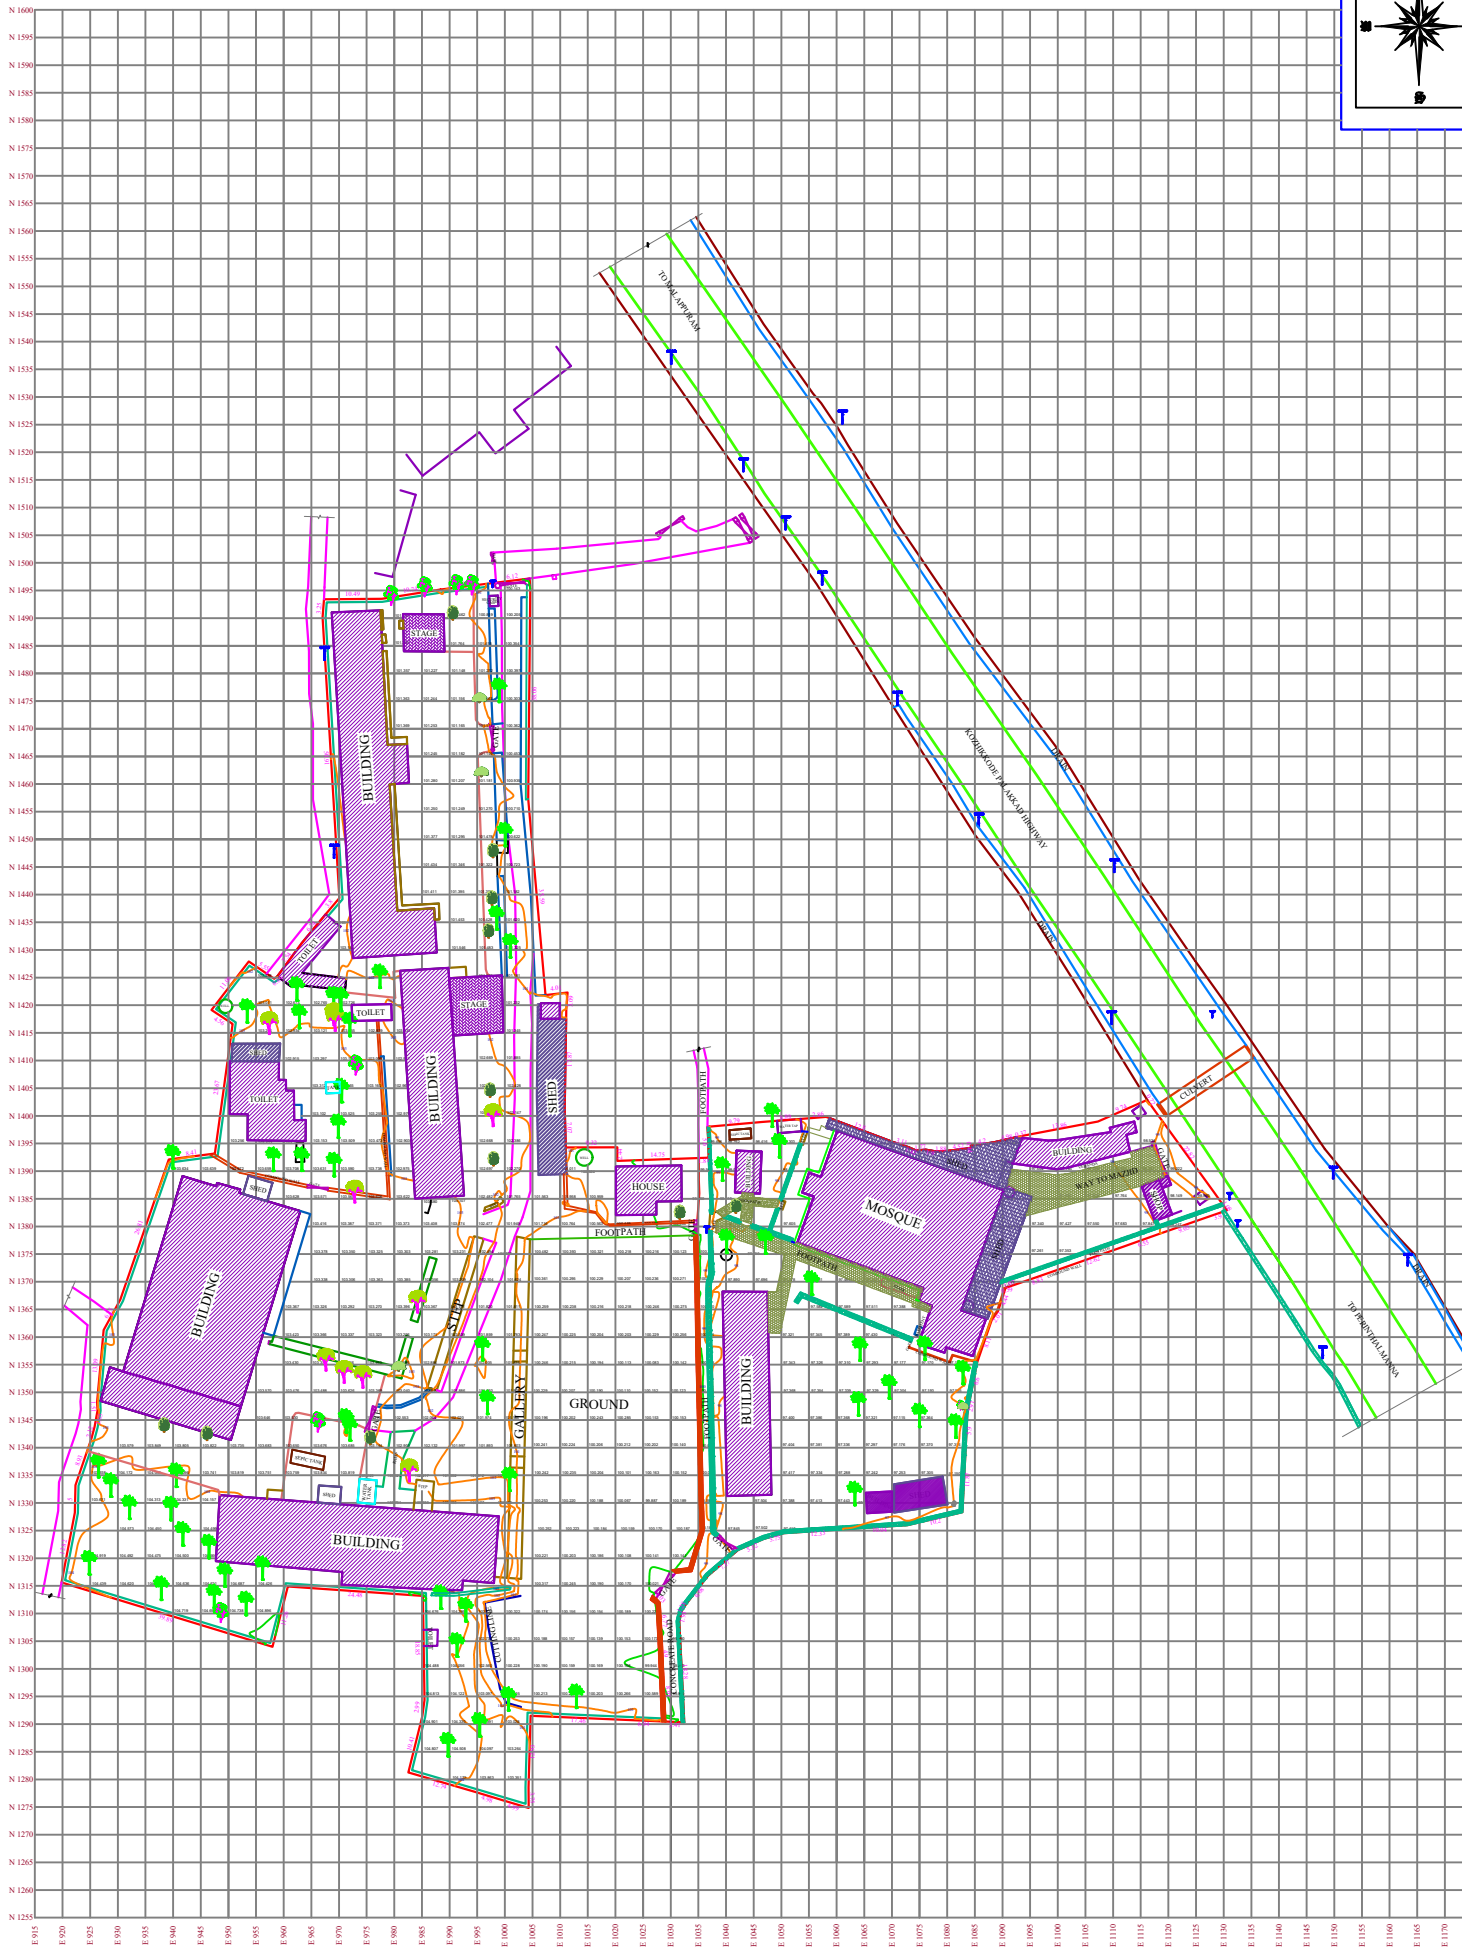


CONTOUR AND TOPOGRAPHIC SURVEY MAP

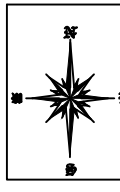

SCALE : 1:100 PRINT SCALE : 1:800 AT A2 SHEET	DATE	13/05/2022	LEGENDS	SITE AT NASRA COLLEGE OF ARTS & SCIENCE TIRURKAD	TITLE CONTOUR & TOPOGRAPHIC SURVEY	ARCHITECTS TRIANGLE SURVEYORS Arukizhaya Temple Road, Saroveram Building, Kacheripady
	DRAWN	PRASANTH	COCONUT JACK TREE			